
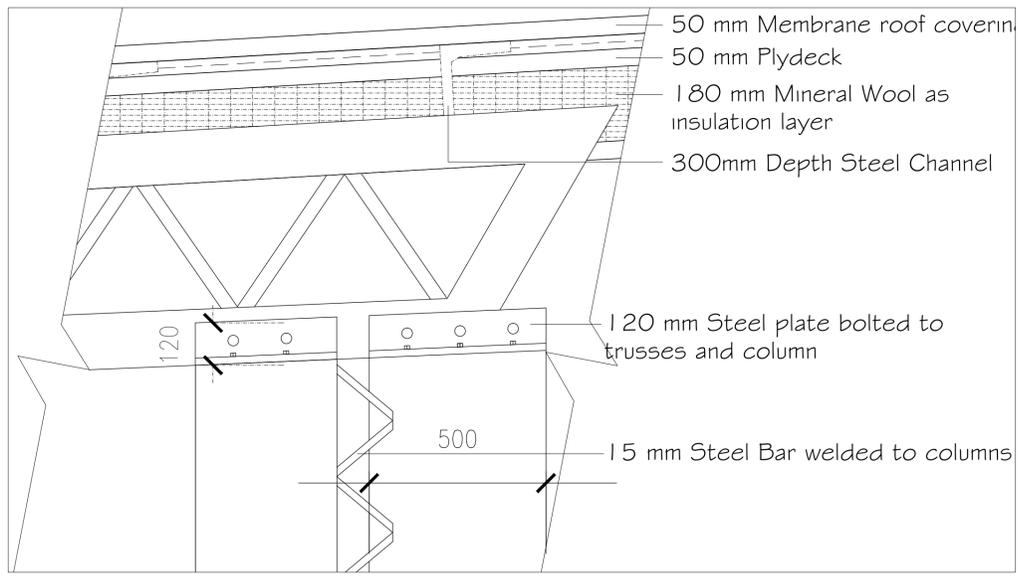


BLOW UP DETAIL 1

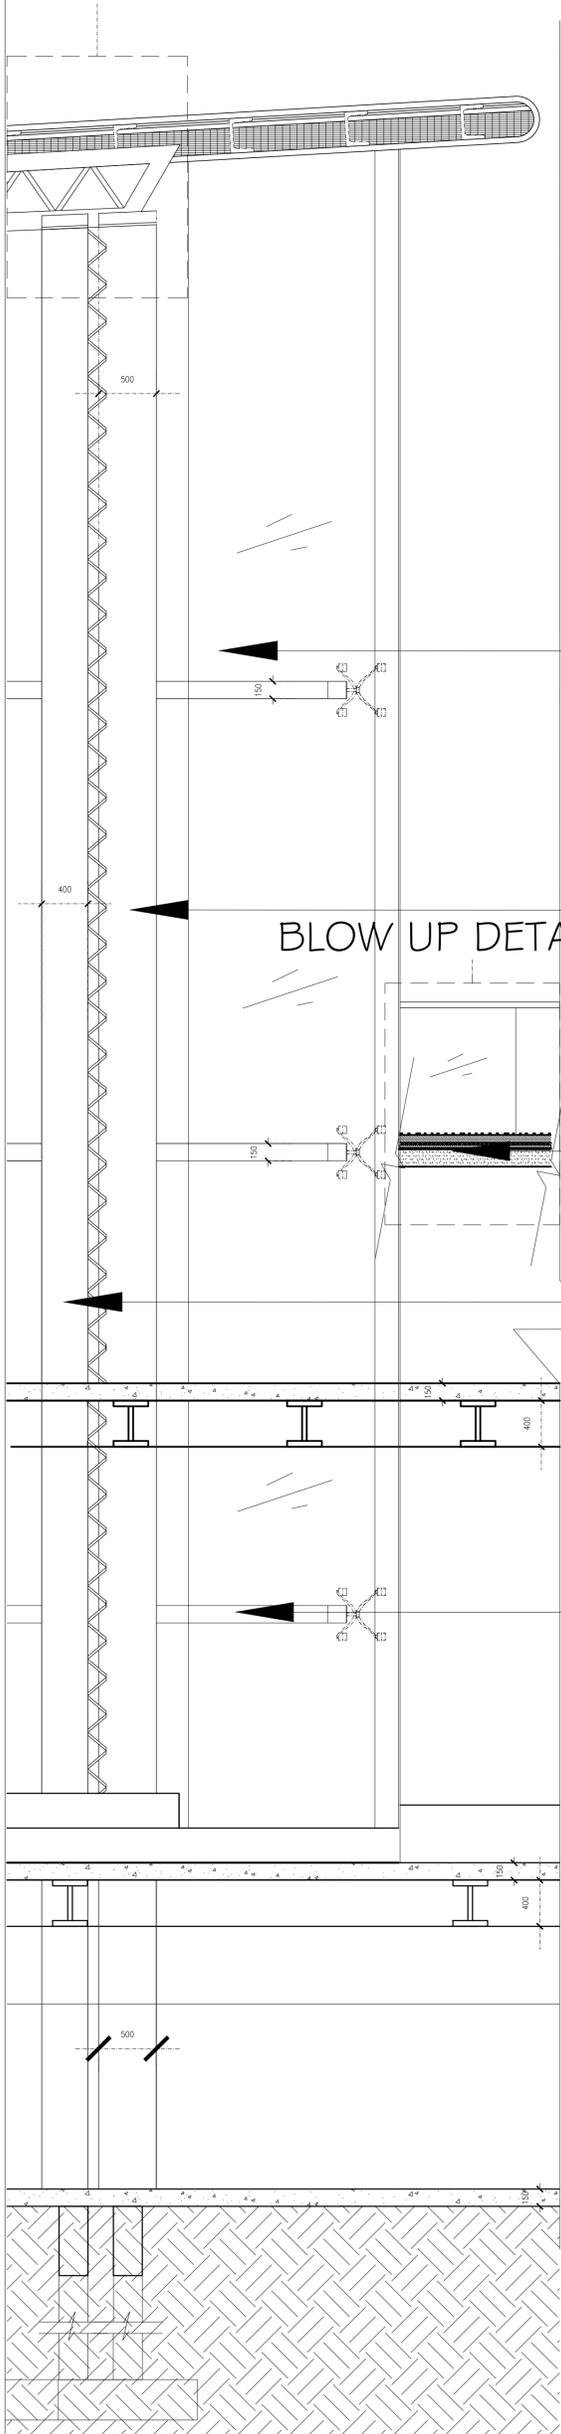

DETAIL 1

SCALE 1:10

2000H X 2000W, 15MM THK TEMPERED GLASS PANEL

BLOW UP DETAIL 2

250 Ø STAINLESS STEEL COLUMN C/W VERTICAL BRUSHES FINISH


GREEN ROOF SYSTEM

200 Ø STAINLESS STEEL COLUMN C/W VERTICAL BRUSHES FINISH

200 Ø STAINLESS STEEL BAR WELDED TO COLUMN C/W HORIZONTAL BRUSHES FINISH ACCORDING TO SUPPLIER DETAIL

FULL WALL SECTION

SCALE 1:30

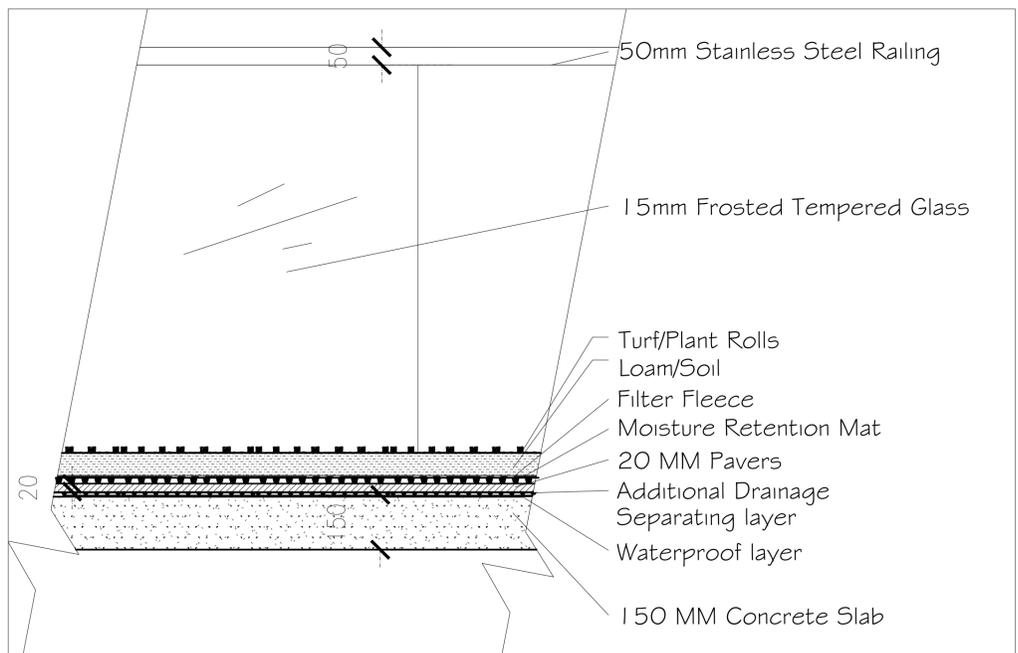

DETAIL 2

SCALE 1:10

CONSTRUCTION DRAWING

GENERAL NOTES:

1. The drawing is copyright and is the property of CIA Partnership Sdn. Bhd. No part or whole drawings shall be copied/ reproduced without permission.
2. Contractors must check all dimension on sites. Only figure dimensions are to be worked on.
3. All discrepancies must be reported immediately to the architect before
4. All construction shall be responsible for the protection of and the safety in and around the job site and of adjacent properties.
5. Contractor and/ or owner shall keep loads on the structure within the limits of the design both during and after construction.
6. Compliance with codes and ordinances governing the work shall be made and enforced by the general contractor.
7. Note that all written dimensions take precedence over scale.
8. Manufacturer's specifications for installation of materials shall be followed.
9. Workmanship throughout shall be of the best quality of the trade involved and the general contractor shall coordinate the work of the various trades to expedite the job in a smooth and continuous process.

PROJECT NAME:

PROPOSED DESIGN OF A OLD THEATER INTO A 3-LEVEL UNESCO CENTER AT JALAN TUN SAMBATHAN , 50470 MELAKA

LAND OWNER

(LOT 159, 160, 161, 162, 163, JALAN SULTAN ABDUL SAMAD, 50470 KUALA, BRICKFIELDS OF KUALA LUMPUR)
DATO' LEE YI FENG
 (NRC 830205-14-5500)

signature:

ARCHITECT

CIA Partnership Sdn. Bhd.
 Level 20, Menara Worldwide, 198, Jalan Bukit Bintang, 55100, Kuala Lumpur, Wilayah Persekutuan.
 Tel: 03-11133222 Fax: 03-11133223
 Website: http://www.CIAPART.com
 Email: info@CIA.net



signature:

Ar. CHIA WEI PINK
 Professional Architect
 M. Arch (UCLA, USA) APAM
 LAM Reg. No. AP 38
 NRIC 780220-01 5058

*Saya menperaku bahawa detail- detail dalam petan- petan ini adalah menurut kehendak undang- undang Bangunan Semang (Wilayah Persekutuan Kuala Lumpur) 1954 dan saya setuju terima tanggungjawab penuh dengan menepatnya.

CIVIL & STRUCTURAL ENGINEER

YF Engineering Sdn. Bhd. (941088-J)
 No. 11-12, Jalan Augustine 2/5, 52200 Kuala Lumpur, Federal Territory of Kuala Lumpur, Malaysia.
 Tel: +603-2282 8687 Fax: +603-2282 7778
 Email: info@de-engineering.net

MECHANICAL & ELECTRICAL ENGINEER

JOO Expert & Co. (941080-J)
 Lot 11, Jalan Merdeka, 47200 Puchong, Selangor Darul Ehsan, Malaysia.
 Tel: +603-5832 1059 Fax: +603-5832 1050
 Email: info@joo_expert.net

QUANTITY SURVEYOR

YHG Consultancy Sdn. Bhd.
 No. 21, Jalan Dusi Kiara, 50460 Kuala Lumpur, Federal Territory of Kuala Lumpur, Malaysia
 Tel: +603-2929 1500 Fax: +603-2929 1000
 Email: info@hoogincnry.net

DRAWING TITLE:

FULL WALL SECTIONS

DRAWING NO:

2016/CL/ARC3523/BT2/01-XX

DRAWN BY:

CHIA WEI PINK

CHECKED BY:

(973298J)
 CHIA WEI PINK

SCALE:

-

DATE:

26.06.16

SHEET NO.

04

XX

THIS DRAWING IS THE PROPERTY OF CIA PARTNERSHIP SDN. BHD. NO PART OF THE DRAWING MAY BE REPRODUCED IN ANY MANNER WHATSOEVER WITHOUT PERMISSION FROM CIA PARTNERSHIP SDN. BHD.